



# PLAN CADASTRAL

UAT: Poienarii Burchii, judetul: PRAHOVA, Sect. cad. 97,  
 Scara 1:2000  
 Sistem de proiectie: stereografic 1970  
 Copie Spre Publicare

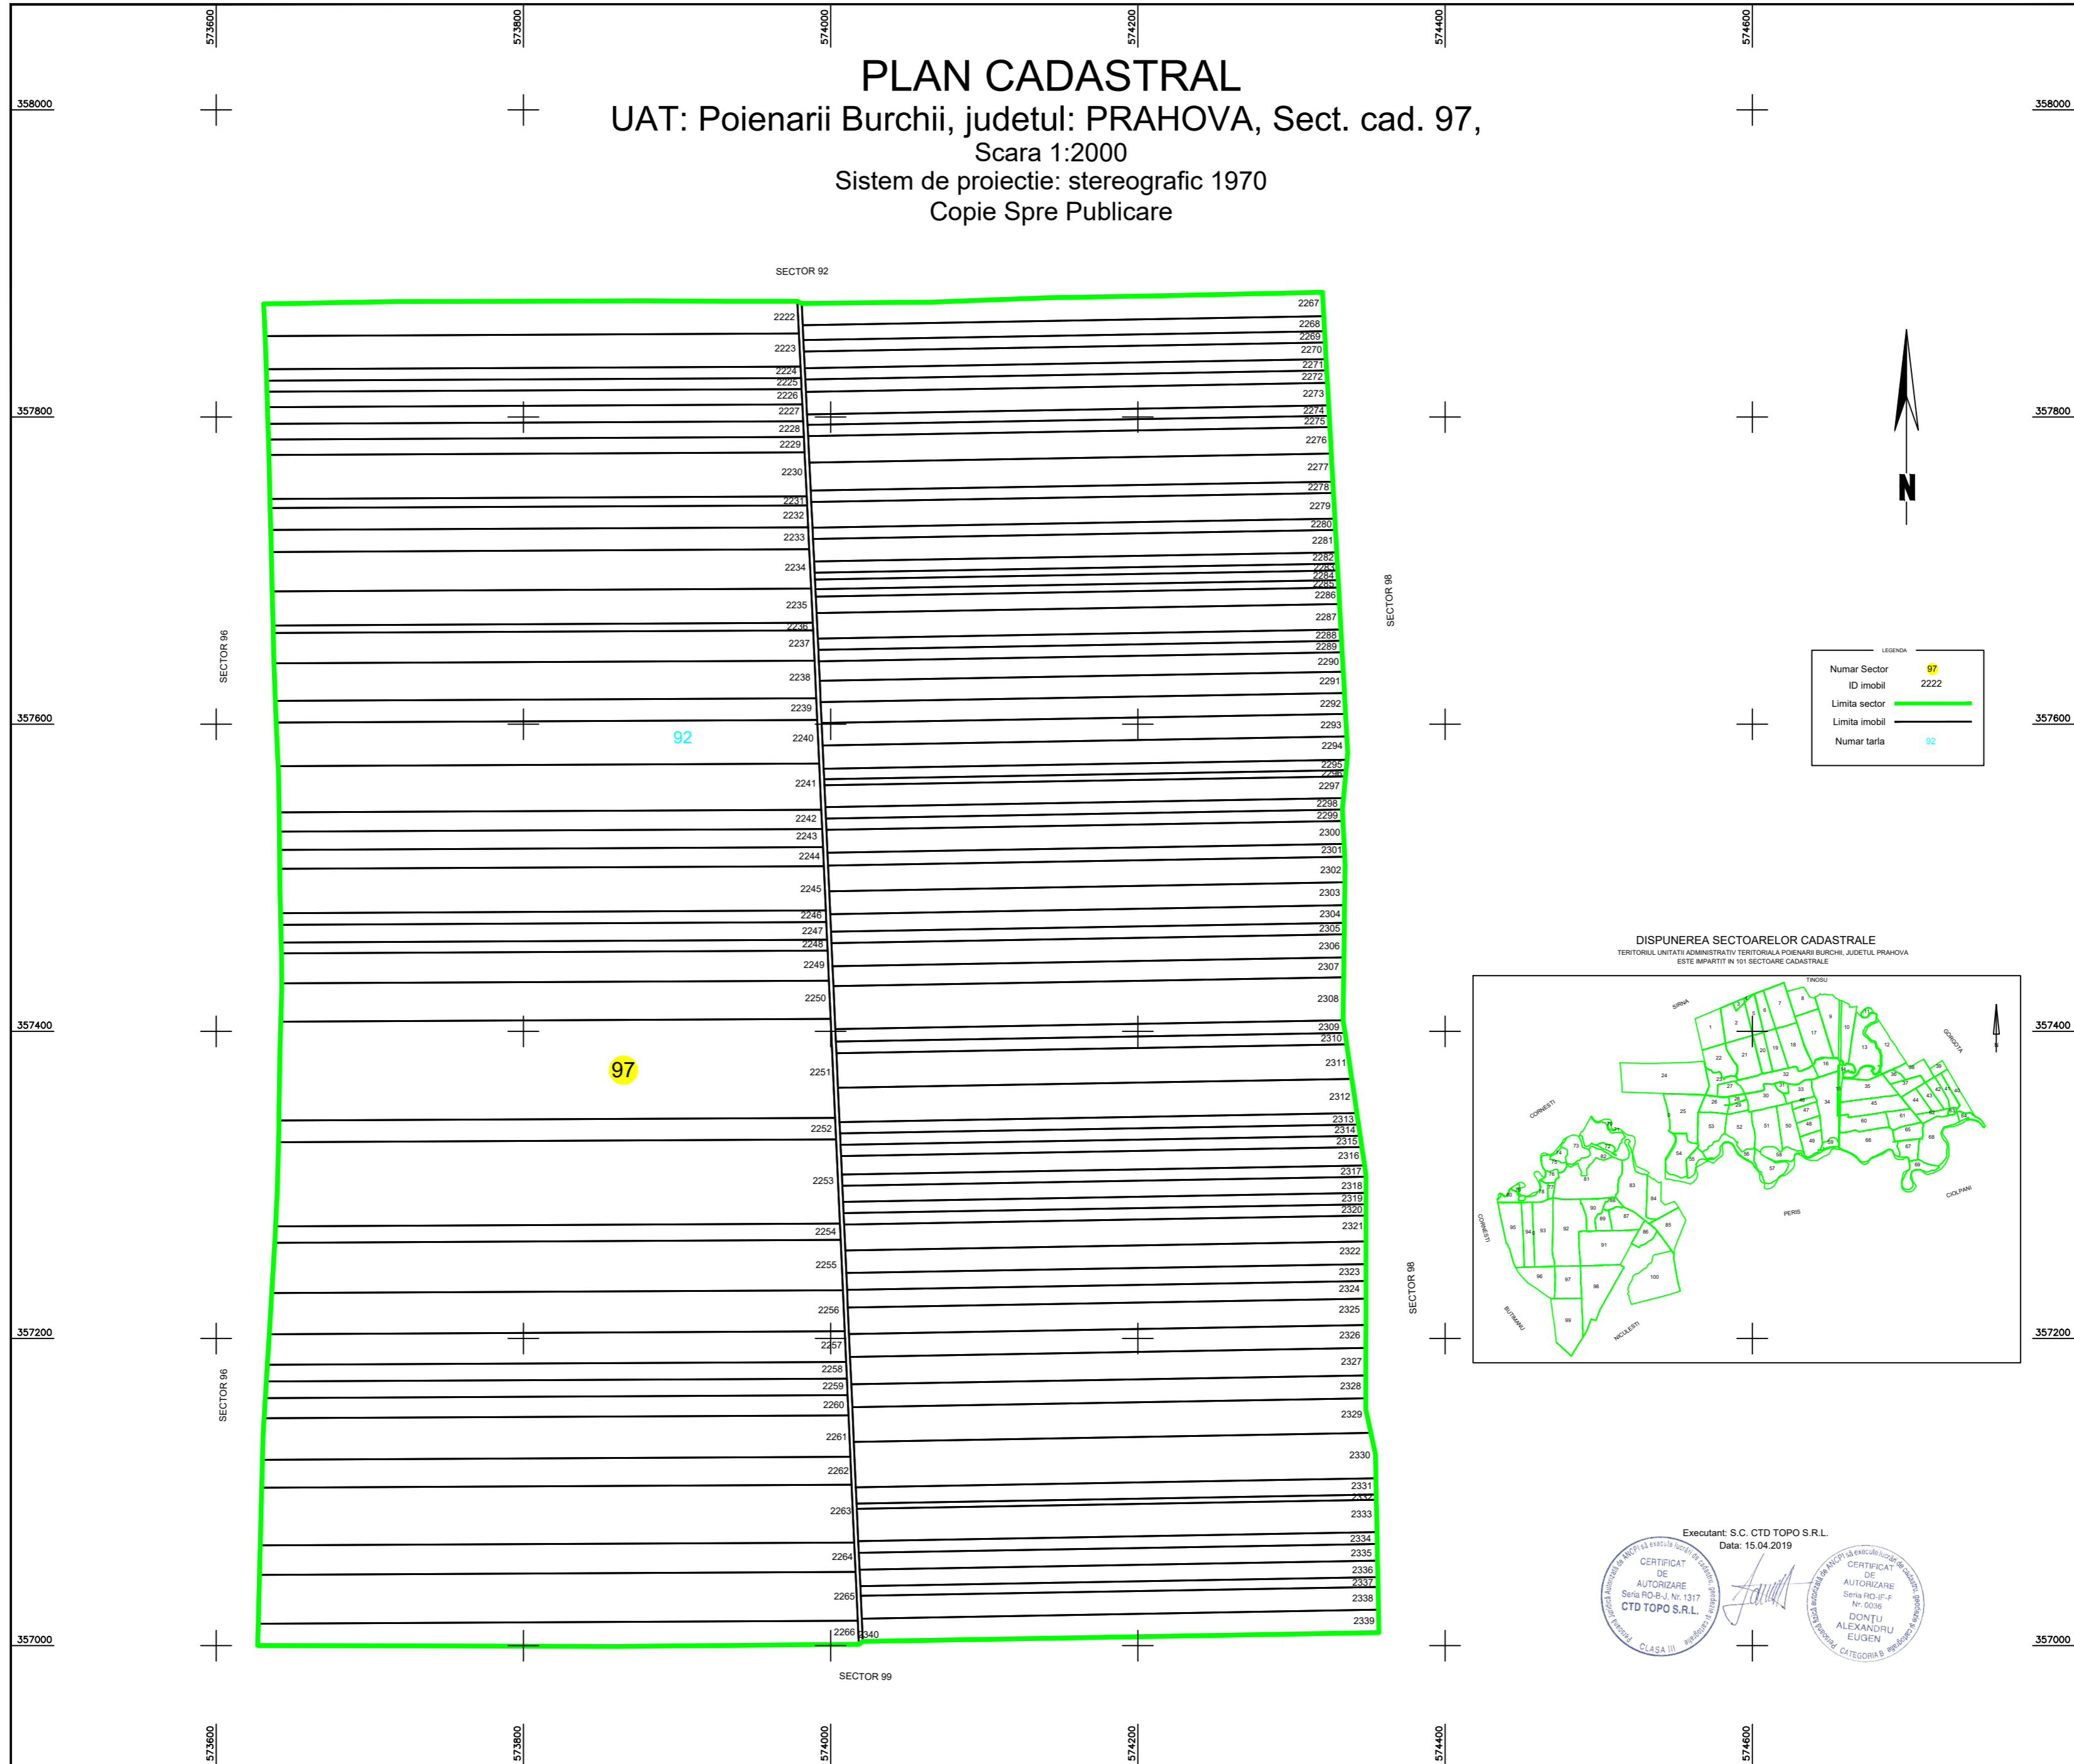

LEGENDA

Numar Sector	97
ID imobil	2222
Limita sector	<span style="color: green;">—</span>
Limita imobil	<span style="color: black;">—</span>
Numar tarla	92

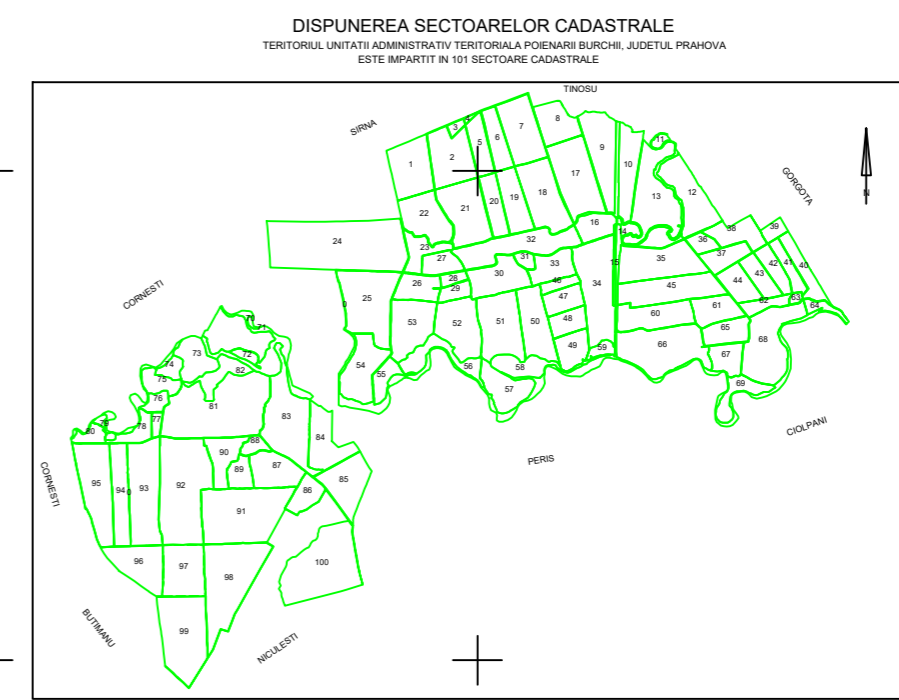

Executant: S.C. CTD TOPO S.R.L.  
 Data: 15.04.2019

**CERTIFICAT DE AUTORIZARE**  
 Seria: PD-3-A, Nr. 1517  
 CTD TOPO S.R.L.

**CERTIFICAT DE AUTORIZARE**  
 Seria: HD-F-F, Nr. 0039  
 DONȚU ALEXANDRU EUGEN