


# PLAN CADASTRAL

UAT: Poienarii Burchii, judetul: PRAHOVA, Sect. cad. 96,

Scara 1:2000


Sistem de proiectie: stereografic 1970

Copie Spre Publicare

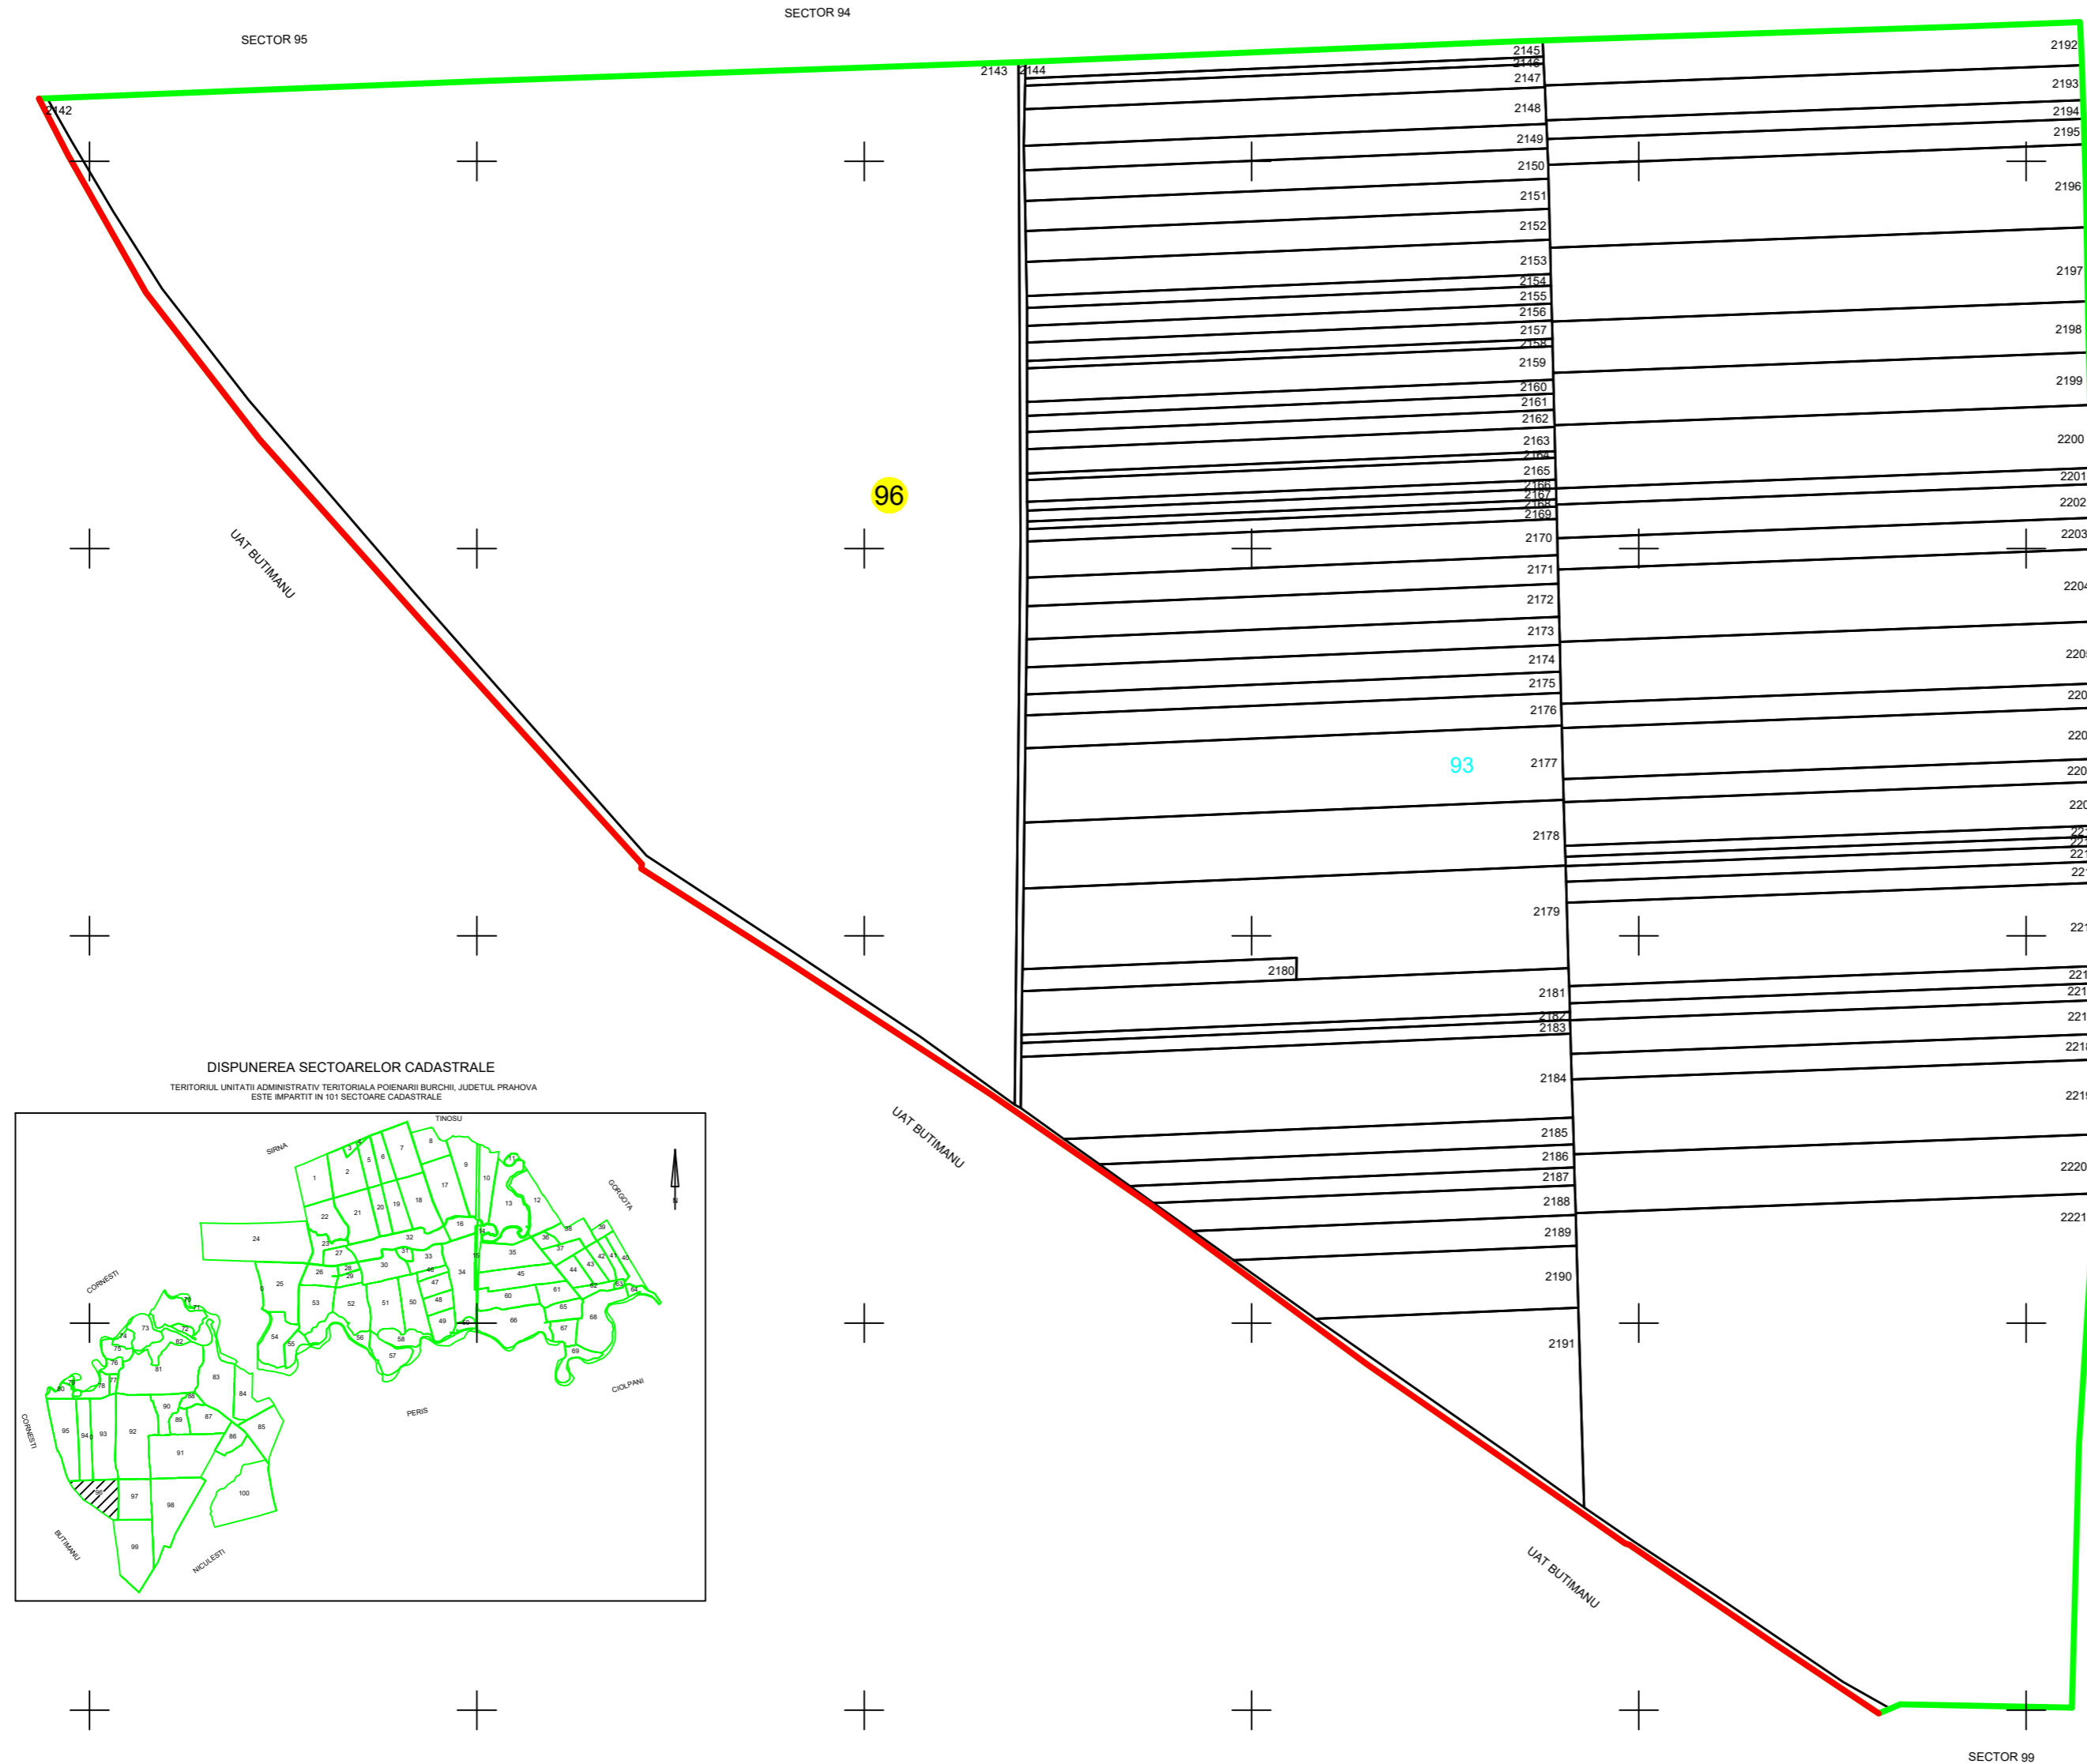

LEGENDA

Numar Sector	96
ID imobil	2143
Limita sector	— (green line)
Limita imobil	— (black line)
Limita UAT	— (red line)
Numar tarla	93

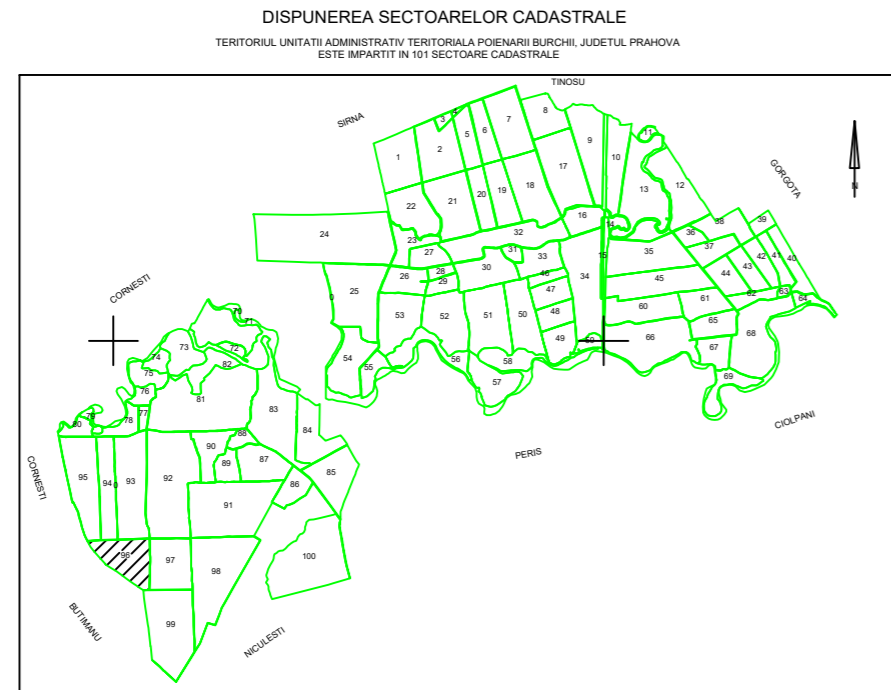

Executant: S.C. CTD TOPO S.R.L.  
Data: 15.04.2019

CERTIFICAT DE AUTORIZARE  
Seriă RO-B-J, Nr. 1317  
CTD TOPO S.R.L.  
CLASA III

CERTIFICAT DE AUTORIZARE  
Seriă RO-IF-F  
Nr. 0036  
DONȚU ALEXANDRU EUGEN  
CATEGORIA B